

COMPLEX TURISTIC OCNA DE FIER

PREZENTARE CLADIRE SAUNA_plan sc. 1:100

S util = 122.85 mp

S constr. = 145 mp




parau

vegetatie
inalta,
medie


- 1. ACCES**
(+ un loc de stat)
- 2. VESTIAR**
2 x S=10 mp
(+ 1 dus + 1 grup sanitar)
- 3. SAUNA**
S=11 mp
(a. 6 pers. sezand
+ 3 pers. culcate = 9 pers.
b. 12 pers. sezand
c. 5 pers. culcate)
- 4. a. LOC DE RACORIRE**
S=6.25 mp
(+ vas mare de apa
+ loc de stat cu picioarele in apa)
b. LOC DE RACORIRE
S=3.5 mp
(+ 3 dusuri)
- 5. a. DEPOZITARE**
S=1.8 mp
b. MINIBAR
S=1.8 mp
- 6. LOC DE RELAXARE**
S=26 mp
(4 sezlonguri)
- 7. JACUZZI**
S=12.5 mp
(11 persoane)
- 8. TERASA**
+ CIRCULATII S=36 mp

vegetatie
inalta,
medie

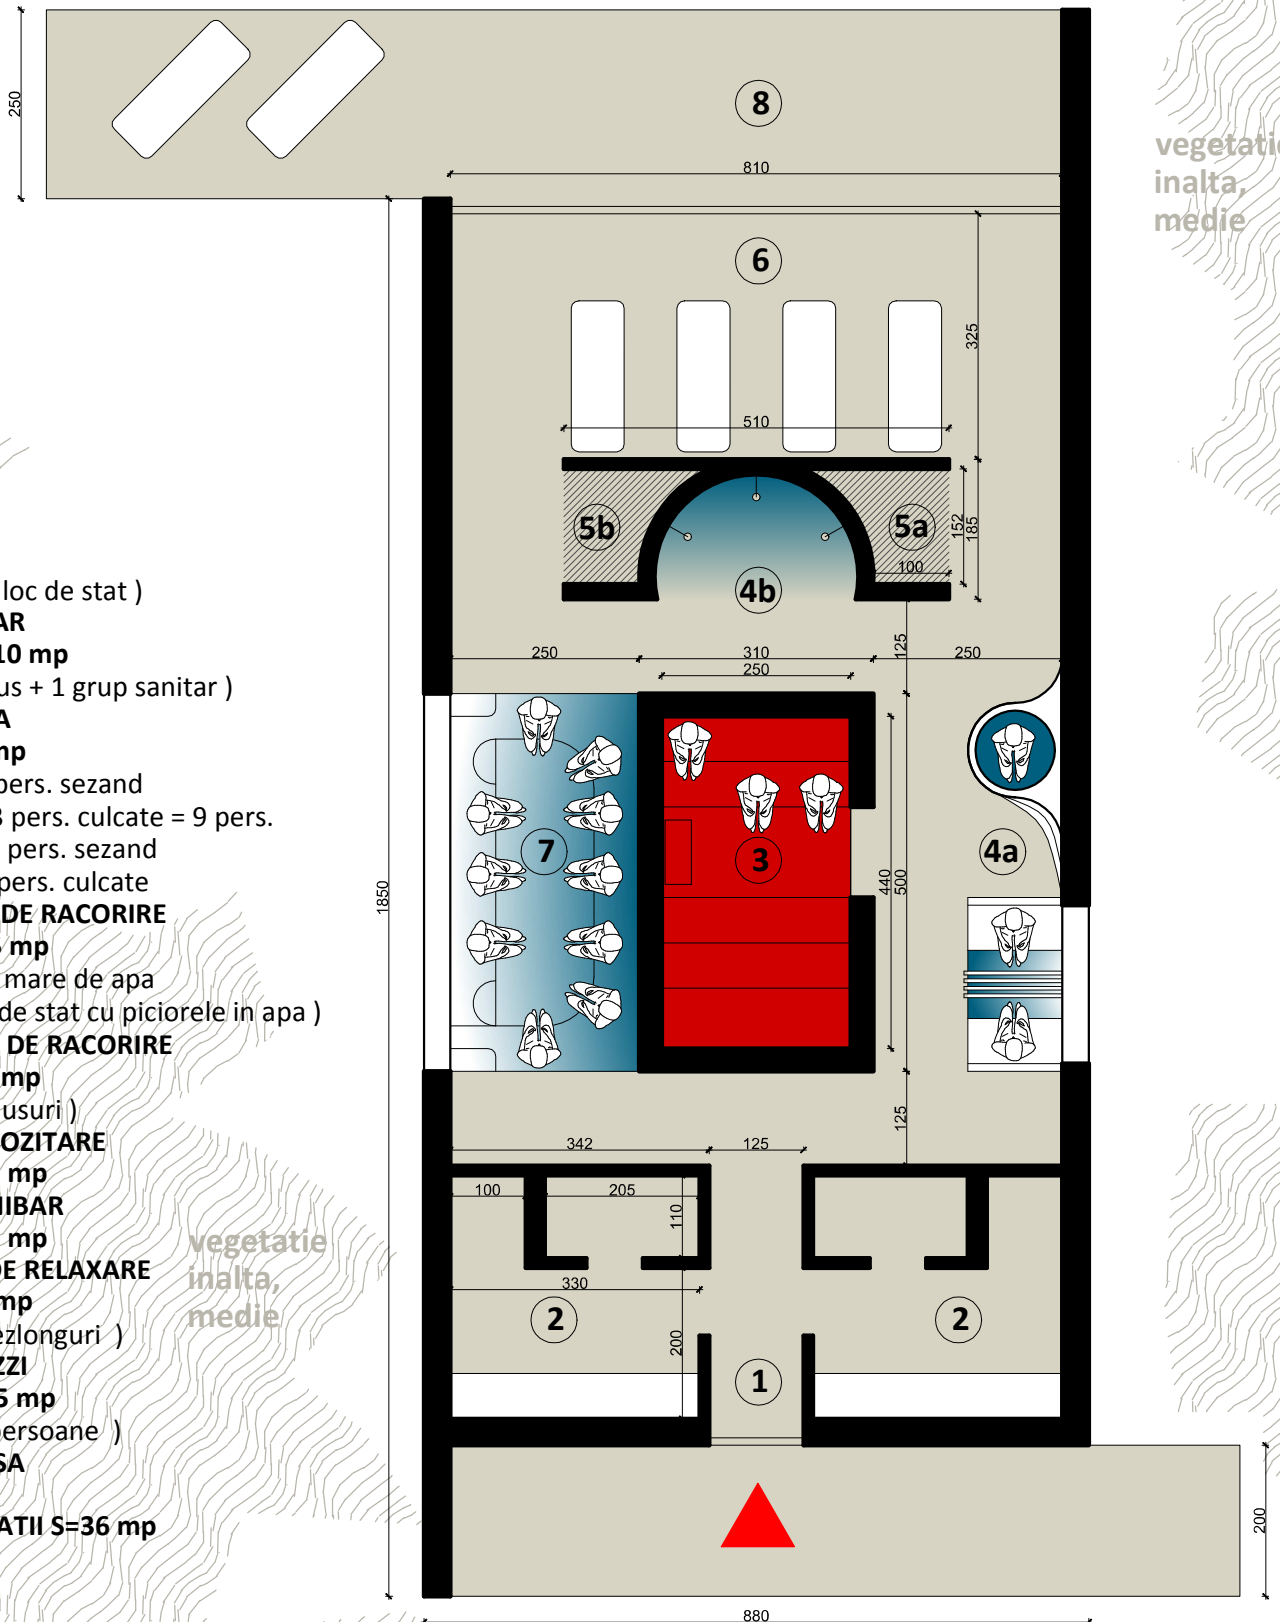


COMPLEX TURISTIC OCNA DE FIER


PREZENTARE CLADIRE SAUNA_perspective

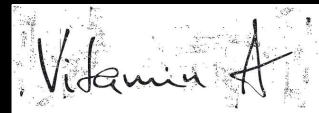


S.C. VITAMIN Architects S.R.L.
300092 TIMISOARA | BVD 3 AUGUST
1919 NR. 6 ET. 1 AP. 5
TEL. 0728041046 |
office@vitamina.ro |
www.vitamina.ro

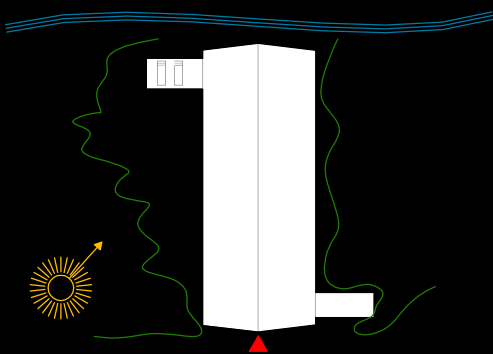


schita conceptuala

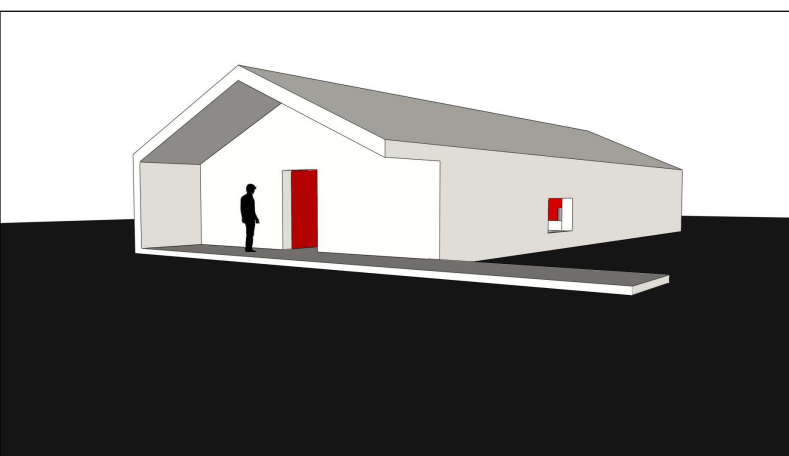


perspectiva acces

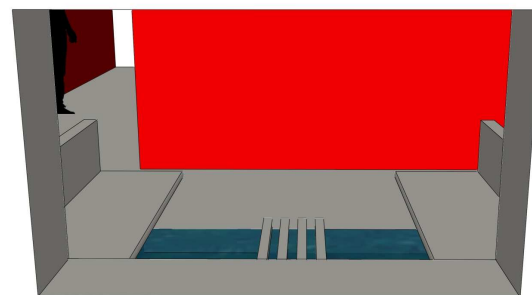


perspectiva de exterior spre locul de racorire

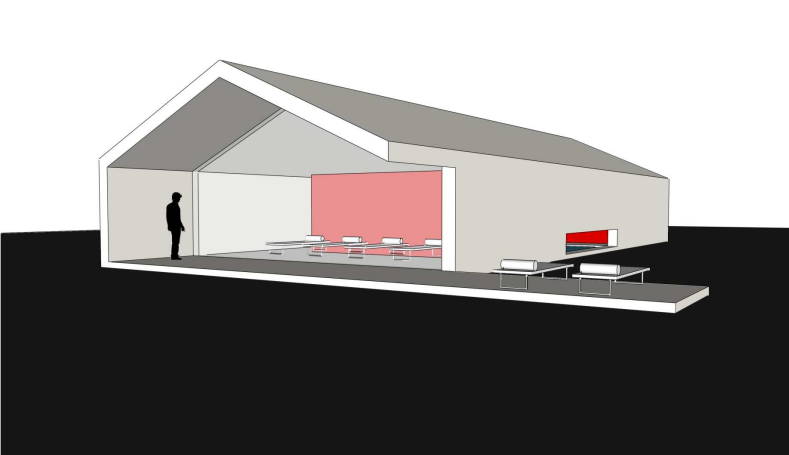


perspectiva terasa

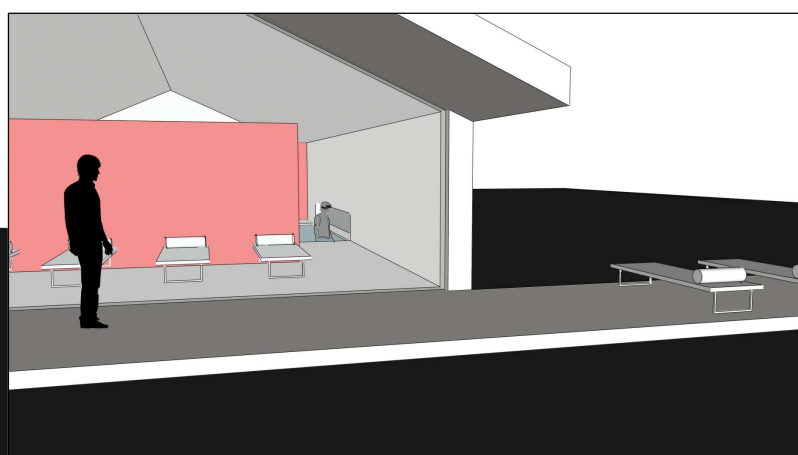

perspectiva de exterior spre terasa

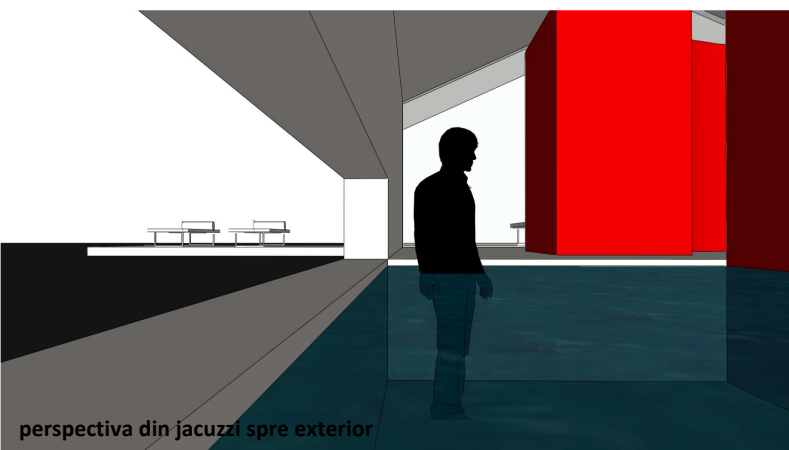

perspectiva din jacuzzi spre exterior

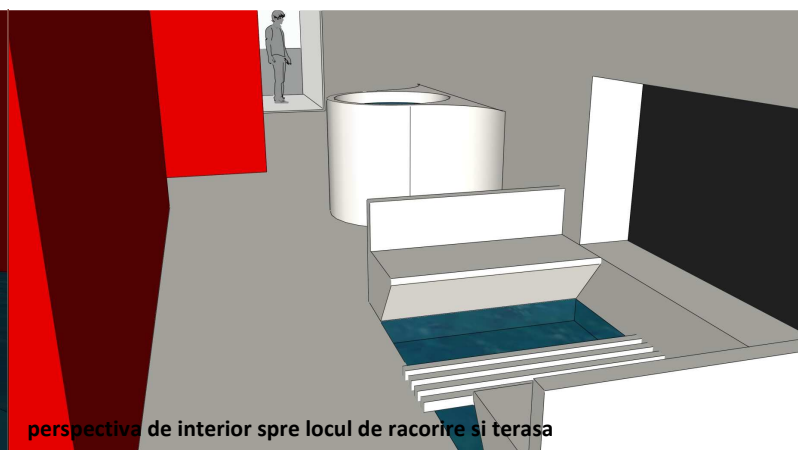

perspectiva de interior spre locul de racorire si terasa